
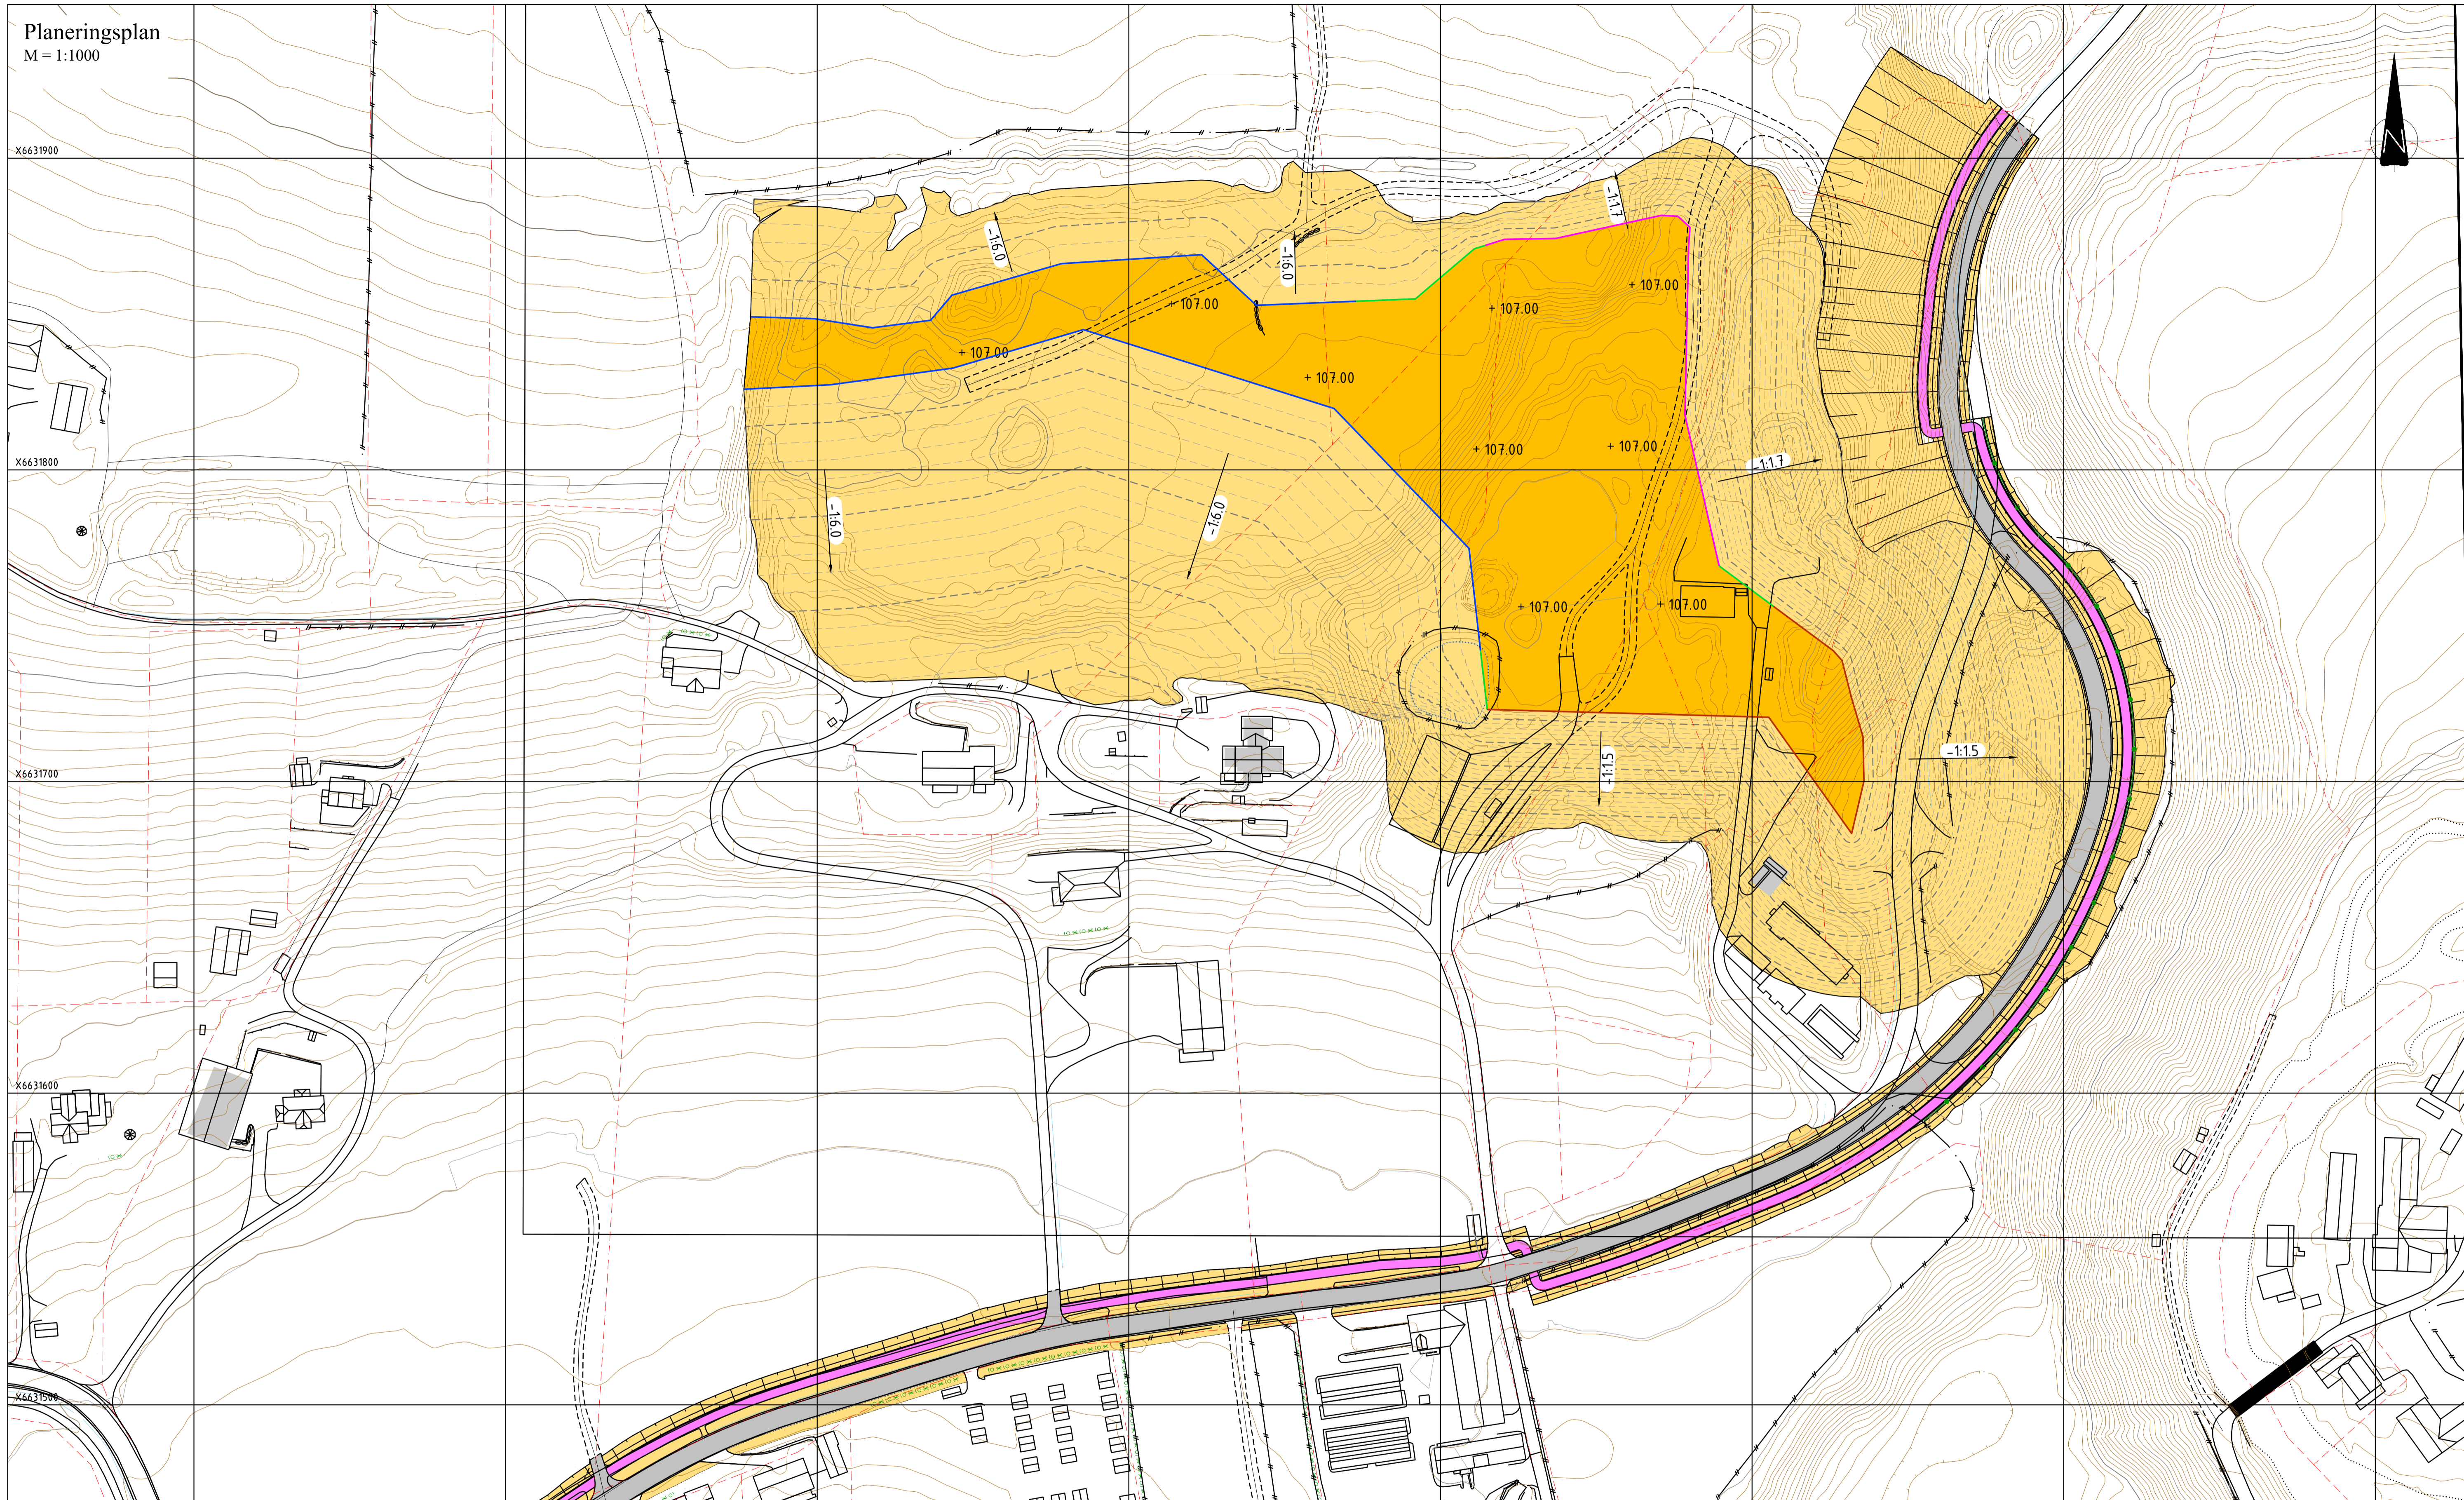


X6631900
X6631800
X6631700
X6631600
X6631500
X6631400

Y568100
Y568200
Y568300
Y568400
Y568500

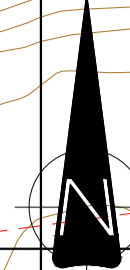

- Farger**
- Kjøreveg
 - Gangveg
 - Skrånning
 - Planering
-
- Skrånning helning 1:6
 - Skrånning helning 1:1.7
 - Skrånning helning 1:1.5
 - Skrånning overgang

REV.	REV. GJELDER	DATE	SIGN	KTR.	
HOYDE REF.	NN 2000	KOORD. SYSTEM	EUREF 89		
Egge Massedeponi AS					
Detailregulering for Egge Massedeponi					
SAKSNR.	TEGNET DATO	TEGNET AV	KONTR. DATO	17.03.2021	
14840		YS	KONTR. AV	EE	
Planeringsplan				MALENET	m
				MALESTOKK	A1: M=1:1000
TEGNINGSNR.				REVISJON	
R1				----	
TEGNINGSSTATUS				FIL	
Reguleringsplan					

